

ADDENDUM NUMBER THREE

---

To the Drawings and Project Manual

Dated: 4 December 2008

Entitled:

PURDUE UNIVERSITY  
Harrison Hall Sprinkler System and AC Renovation  
West Lafayette, Indiana

Prepared By:

BSA LIFESTRUCTURES  
9365 Counselors Row  
Indianapolis, IN 46240



*John M. Sauer*

---

John M. Sauer  
Indiana Registration No. 18108

Addendum Dated: 6 January 2009

Project Number: 359040

### **CHANGES TO THE PROJECT MANUAL**

1. **SECTION 01 0100 - PROJECT REQUIREMENTS:**
  - a. Change subparagraph 1.01.D.1.a as follows: "Provide 4,500 square feet of plaster repair around and immediately adjacent to window in the student rooms."
  
2. **SECTION 06 40 23 - INTERIOR ARCHITECTURAL WOODWORK:**
  - a. Change 2.6.D.2 to Drawer Sides and Backs: "1/2", 5 ply hardboard with dovetail joinery"
  - b. Change 2.6.D.3 to Drawer Bottoms: "1/2", 5 ply hardboard with dovetail joinery"
  - c. 2.9.C Base Bid Closet Shelf Material:
    - (1) Add "Wood veneer particle board to be prepped, primed and stained. Color as chosen by owner."
  - d. Alternate #3: Thermoset decorative panels are acceptable for semi exposed surfaces unless otherwise specified.
  
3. **SECTION 21 13 13 – FIRE SUPPRESSION PIPING:**
  - a. Paragraph 2.8.D: Add the following sentences to the end of this Paragraph: ". . . Contractor is to provide four different set ups to match existing ceiling and wall colors. Contractor is to field verify existing colors and conditions."
  - b. Paragraph 2.8: Add new Paragraph F. to read as follows:

"F. Sprinklers serving equipment rooms and kitchen areas shall be Ordinary Hazard."
  - c. Paragraph 2.8: Add new Paragraph G. to read as follows:

"G. Provide dry type sprinklers to serve loading dock area and kitchen coolers and freezers."

### **CHANGES TO THE DRAWINGS**

1. **DRAWING C100:**
  - a. Replace Drawing C100 with Revision Drawing R024 attached at the end of this addendum.

2. DRAWINGS C120:

- a. Replace Drawing C120 with Revision Drawing R023 attached at the end of this addendum.

3. DRAWING D210:

- a. General Demolition Notes:

- (1) Add note “E. Patch plaster finished surfaces including walls and ceilings at all areas as a result of demolition and construction operation in student room closet including shelving and partition removal. Texture to match existing, adjacent surfaces. This plaster patch work is not part of Allowances Requirements outlined in specification Section 01 0100 – Project Requirements.”
- (2) Add note “F. Patch plaster finished surfaces including walls and ceilings at all exposed areas in all rooms including storerooms, utility rooms, stairwells and miscellaneous mechanical rooms as a result of demolition process including core drilling for piping, and wiring that will be ultimately exposed. Texture surface to match existing, adjacent surfaces. This plaster patch work is not part of Allowances Requirements outlined in specification Section 01 0100 – Project Requirements.”

4. DRAWING D220:

- a. General Demolition Notes:

- (1) Add note “E. Patch plaster finished surfaces including walls and ceilings at all areas as a result of demolition and construction operation in student room closet including shelving and partition removal. Texture to match existing, adjacent surfaces. This plaster patch work is not part of Allowances Requirements outlined in specification Section 01 0100 – Project Requirements.”
- (2) Add note “F. Patch plaster finished surfaces including walls and ceilings at all exposed areas in all rooms including storerooms, utility rooms, stairwells and miscellaneous mechanical rooms as a result of demolition process including core drilling for piping, and wiring that will be ultimately exposed. Texture surface to match existing, adjacent surfaces. This plaster patch work is not part of Allowances Requirements outlined in specification Section 01 0100 – Project Requirements.”

5. DRAWING D230:

- a. General Demolition Notes:

- (1) Add note “E. Patch plaster finished surfaces including walls and ceilings at all areas as a result of demolition and construction operation in student room closet including shelving and partition removal. Texture to match existing, adjacent surfaces. This plaster patch work is not part of Allowances Requirements outlined in specification Section 01 0100 – Project Requirements.”
- (2) Add note “F. Patch plaster finished surfaces including walls and ceilings at all exposed areas in all rooms including storerooms, utility rooms, stairwells and miscellaneous mechanical rooms as a result of demolition process including core drilling for piping, and wiring that will be ultimately exposed. Texture surface to match existing, adjacent surfaces. This plaster patch work is not part of Allowances Requirements outlined in specification Section 01 0100 – Project Requirements.”

6. DRAWING D240:

a. General Demolition Notes:

- (1) Add note “E. Patch plaster finished surfaces including walls and ceilings at all areas as a result of demolition and construction operation in student room closet including shelving and partition removal. Texture to match existing, adjacent surfaces. This plaster patch work is not part of Allowances Requirements outlined in specification Section 01 0100 – Project Requirements.”
- (2) Add note “F. Patch plaster finished surfaces including walls and ceilings at all exposed areas in all rooms including storerooms, utility rooms, stairwells and miscellaneous mechanical rooms as a result of demolition process including core drilling for piping, and wiring that will be ultimately exposed. Texture surface to match existing, adjacent surfaces. This plaster patch work is not part of Allowances Requirements outlined in specification Section 01 0100 – Project Requirements.”

7. DRAWING D500:

a. General Demolition Notes:

- (1) Add note “F. Patch plaster finished surfaces including walls and ceilings at all areas as a result of demolition and construction operation in student room closet including shelving and partition removal. Texture to match existing, adjacent surfaces. This plaster patch work is not part of Allowances Requirements outlined in specification Section 01 0100 – Project Requirements.”

- (2) Add note "G. Patch plaster finished surfaces including walls and ceilings at all exposed areas in all rooms including storerooms, utility rooms, stairwells and miscellaneous mechanical rooms as a result of demolition process including core drilling for piping, and wiring that will be ultimately exposed. Texture surface to match existing, adjacent surfaces. This plaster patch work is not part of Allowances Requirements outlined in specification Section 01 0100 – Project Requirements."

8. DRAWING A300:

- a. Detail 2: Alternate #3, Closet Casework Section: Change note to "Wire baskets by Knape and Vogt #DACBSKTB1 or approved equal. Mount wire baskets on the back of mirror panel"

9. DRAWING A601:

- a. General Finish Notes:

- (1) Add "H. "Paint plaster patching to match existing, adjacent surfaces."

10. DRAWING HFPE 1:

- a. Add the following General Note to read as follows:

"REFER TO HVAC AND ELECTRICAL DRAWINGS FOR 12" X 12" JUNCTION BOX LOCATIONS."

11. DRAWING FP200:

- a. Add General Note to read as follows:

"ALL CUTTING, PATCHING, AND REPAIR OF EXISTING WALLS, FLOORS, AND CEILINGS TO ACCOMMODATE THE INSTALLATION OF THE FIRE SPRINKLER SYSTEM IS THE RESPONSIBILITY OF THE FIRE PROTECTION CONTRACTOR AND SHALL BE ACCOMPLISHED BY A GENERAL CONSTRUCTION TRADESMAN SKILLED IN THIS TYPE OF WORK. THIS SHALL INCLUDE:

- REMOVAL, REINSTALLATION, AND REPAIR OF EXISTING BULKHEADS, SOFFIT, LAY-IN, OR Z SPLINE CEILINGS.
- REMOVAL AND REINSTALLATION OF EXISTING STAIRWELLS HARD CEILINGS IN ORDER TO PASS FIRE PROTECTION MAIN THROUGH STAIRWELL.
- CUTTING AND PATCHING OF GYPSUMBOARD CEILINGS AND WALLS.

- CORING OF CONCRETE FLOORS
- CUTTING, PATCHING, AND REPAIR OF INTERIOR MASONRY WALLS.
- PAINTING AND FINISH TO MATCH ORIGINAL SURFACE.

THE FIRE PROTECTION CONTRACTOR SHALL BE RESPONSIBLE FOR FIELD SURVEY TO UNDERSTAND THE EXISTING CONDITIONS PRIOR TO BIDDING."

12. DRAWING H500:

- a. Fan Coil Unit Schedule – Note #2: Change maximum unit width to 36-1/2".


13. DRAWING E701:

- a. Detail 4 – Typical Residence Room Wiremold Connection: Revise Plan Note #4 to read as follows:

"4. ALL WORK ASSOCIATED WITH DETAIL 4 ON E701 TO BE INCLUDED UNDER THE CASEWORK ALTERNATE BID #3. SEE SPECIFICATIONS."

END OF ADDENDUM NUMBER THREE

ATTACHMENTS: Revision Drawings: R023, R024

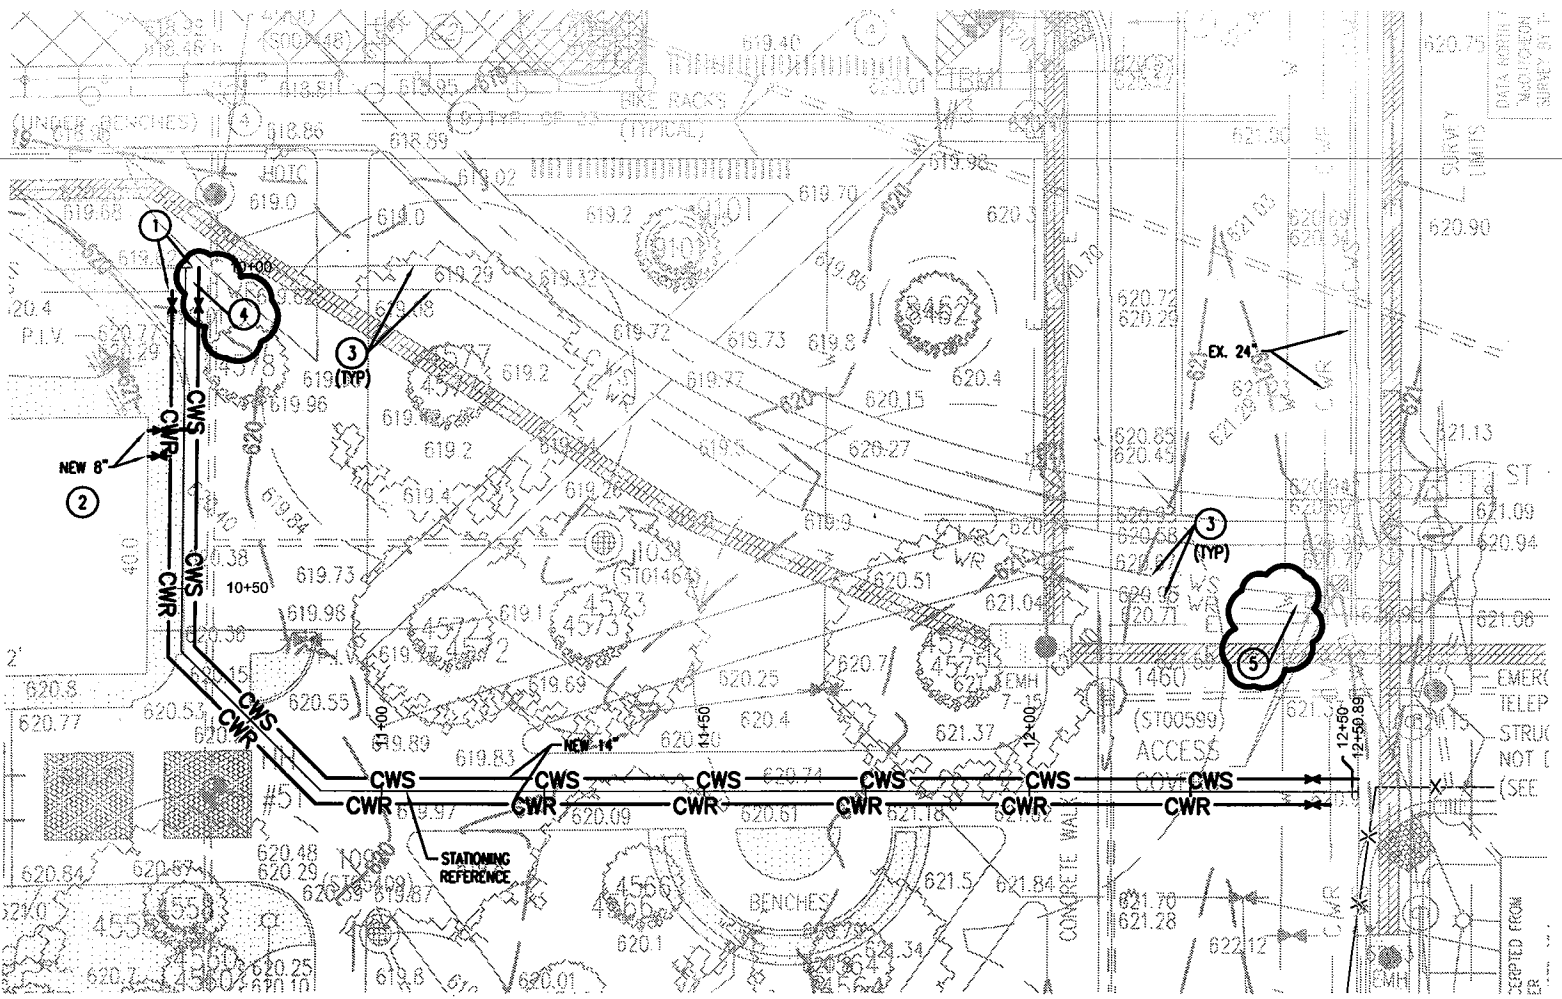

# PARTIAL SITE CHILLED WATER PLAN

SCALE 1"=30'

NORTH



## PLAN NOTES

- ④ CUT AND CAP LINES JUST EAST OF NEW TIE IN.
- ⑤ CUT AND CAP LINES JUST WEST OF EXISTING TAPS AND VALVES.

**BSA**  
*LifeStructures*

9365 Counselors Row  
Indianapolis, IN 46240-1478

ph 317.819.7878 fx 317.819.7288

www.bsalifestructures.com



**synthesis**

SYNTHESIS INCORPORATED  
251 N ILLINOIS STREET  
SUITE 200  
INDIANAPOLIS, IN 46204

PH: 317.951.9500  
FAX: 317.951.9501

www.synthinc.com

**PURDUE**  
**UNIVERSITY**

HARRISON HALL – 2009  
WEST LAFAYETTE, INDIANA

COMMISSION 359040

**R023**


CLIENT NO. 9354

DATE

6 JAN 2009

REFERENCE SHEET

C120

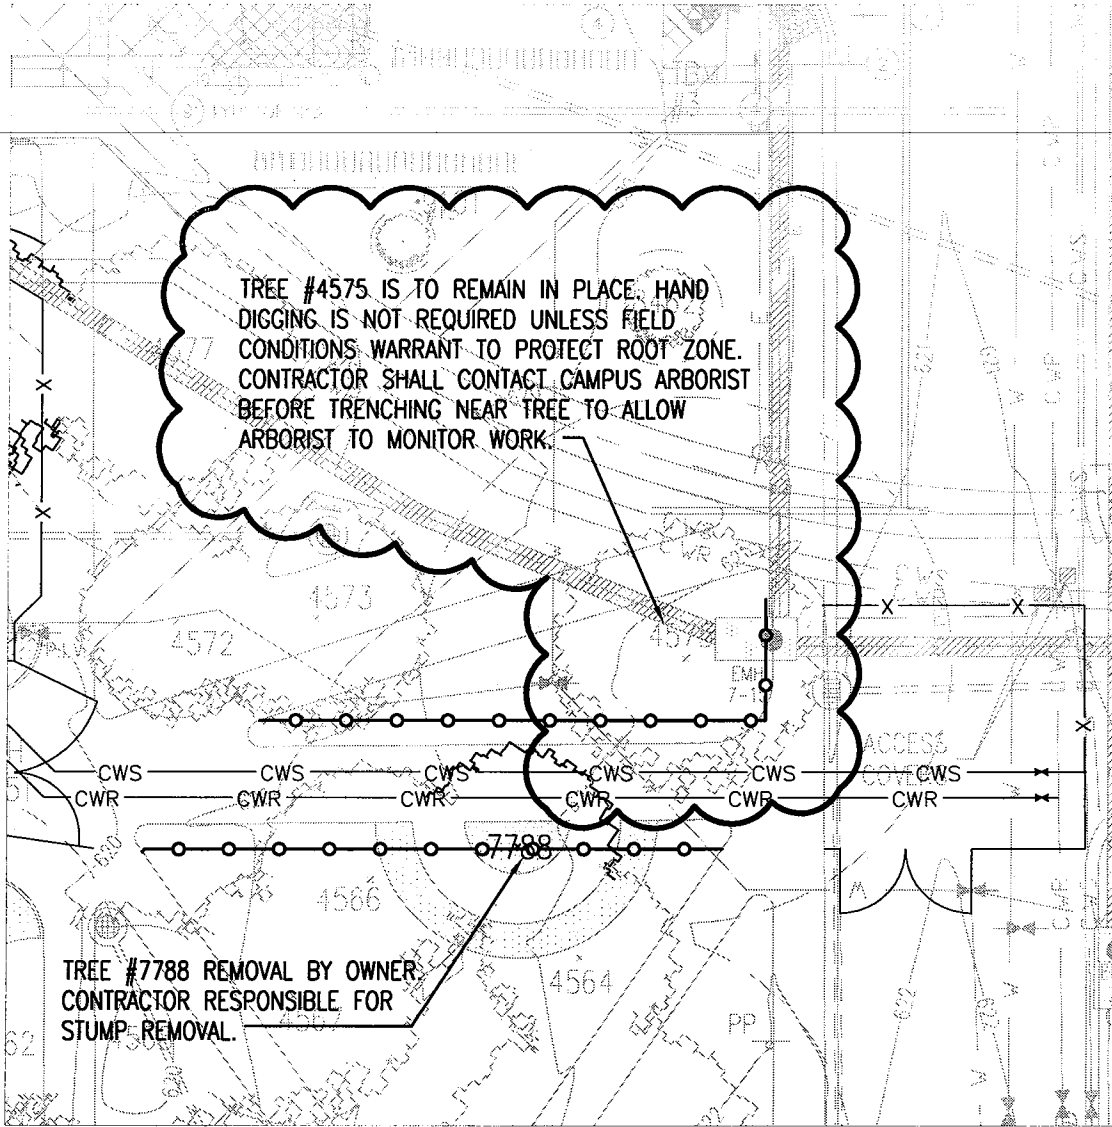

# PARTIAL LANDSCAPE PROTECTION PLAN

SCALE 1"=30'

**BSA**  
*Life Structures*

9365 Counselors Row  
Indianapolis, IN 46240-1478

ph 317.819.7878 fx 317.819.7288  
www.bsallifestructures.com



**synthesis**

SYNTHESIS INCORPORATED  
251 N ILLINOIS STREET  
SUITE 200  
INDIANAPOLIS, IN 46204

PH: 317.951.9500  
FAX: 317.951.9501  
www.synthinc.com

**PURDUE  
UNIVERSITY**

HARRISON HALL – 2009  
WEST LAFAYETTE, INDIANA  
COMMISSION 359040

**R024**

CLIENT NO. 9354 DATE 6 JAN 2009 REFERENCE SHEET C100

Expr1000	ShipToName	ShipToAddr	ShipToCity	ShipToSta	ShipToZip	PhoneNumber
Harrison Hall Sprinkler and AC Renovation-2008	A to Z Sheet Metal	3417 Union Street	Lafayette	IN	47905	446-2869x313
Harrison Hall Sprinkler and AC Renovation-2008	Advanced Electric	6623 Stacey Hollow Way	Lafayette	IN	47905	( ) 589-3080
Harrison Hall Sprinkler and AC Renovation-2008	B & K Mechanical	3510 U.S. 52 South / Suite 3	Lafayette	IN	47909	( ) 477-0014
Harrison Hall Sprinkler and AC Renovation-2008	Bouma Betten Corp	216 Farabee Drive	Lafayette	IN	47905	( ) 447-5009
Harrison Hall Sprinkler and AC Renovation-2008	Building Services Inc	960 Elston Road	Lafayette	IN	47909	( ) 474-5634
Harrison Hall Sprinkler and AC Renovation-2008	C & C Excavating	10823 East Old US Hwy. 52	Otterbein	IN	47970	( ) 583-3305
Harrison Hall Sprinkler and AC Renovation-2008	Classic Construction Services	111 N Railroad Street	Battle Ground	IN	47920	765-404-0493
Harrison Hall Sprinkler and AC Renovation-2008	Classic Construction Services	111 N Railroad Street	Battle Ground	IN	47920	765-404-0493
Harrison Hall Sprinkler and AC Renovation-2008	Colby Equipment Company	3048 N. Ridgeview Dr.	Indianapolis	IN	46226	317-545-4221
Harrison Hall Sprinkler and AC Renovation-2008	Craft Mechanical	3412 S. 460 E., PO Box 4399	Lafayette	IN	47905	( ) 471-9999
Harrison Hall Sprinkler and AC Renovation-2008	D.A. Dodd / Lafayette	663 N. 36th Street	Lafayette	IN	47902	448-3405/105
Harrison Hall Sprinkler and AC Renovation-2008	Dodds Painting	500 N. 3rd Street	Lafayette	IN	47901	( ) 423-1041
Harrison Hall Sprinkler and AC Renovation-2008	Don Scharer Masonry	4737 State Road 43 North	W. Lafayette	IN	47906	( ) 463-3911
Harrison Hall Sprinkler and AC Renovation-2008	Ed Grace (division of Shambaugh)	2600 Duncan Road	Lafayette	IN	47904	( ) 423-4993
Harrison Hall Sprinkler and AC Renovation-2008	Freitag-Weinhardt/Lafayette	3210 Olympia Drive, Suite C	Lafayette	IN	47903	765-477-0376
Harrison Hall Sprinkler and AC Renovation-2008	Fulton Air Balance	4212 W. 71st Street	Indianapolis	in	46268	317-291-7600
Harrison Hall Sprinkler and AC Renovation-2008	Huston Electric Inc	2723 Old Romney Road	Lafayette	IN	47909	( ) 474-6115
Harrison Hall Sprinkler and AC Renovation-2008	Indiana Steel Fabricating	925 South 1st Street	Lafayette	IN	47905	( ) 742-1031
Harrison Hall Sprinkler and AC Renovation-2008	J.R. Kelly	3450 Concord Road, PO Box 6688	Lafayette	IN	47909	( ) 772-3991
Harrison Hall Sprinkler and AC Renovation-2008	Kettelhut Construction Inc	740 South Sagamore Pky	Lafayette	IN	47903	( ) 447-2181
Harrison Hall Sprinkler and AC Renovation-2008	Long Electric	704 N. 36th Street	Lafayette	IN	47905	( ) 447-7630
Harrison Hall Sprinkler and AC Renovation-2008	Mid States Gen & Mechanical Contract	3313 Imperial Parkway	Lafayette	IN	47909	( ) 474-5471
Harrison Hall Sprinkler and AC Renovation-2008	Milestone Contractors LP	3301 South Co Rd 460 E	Lafayette	IN	47905	( ) 772-7500
Harrison Hall Sprinkler and AC Renovation-2008	Mulhaupt's Inc	209 N 5th Street	Lafayette	IN	47901	423-2610x305
Harrison Hall Sprinkler and AC Renovation-2008	Newjac Inc.	415 S. Grant Street	Lebanon	IN	46052	765-483-2190/335
Harrison Hall Sprinkler and AC Renovation-2008	Quality Plumbing & Heating	120 E. McKinley	Bunker Hill	IN	46914	800-792-7230
Harrison Hall Sprinkler and AC Renovation-2008	R & W Contracting	3131 Klondike Road	West Lafayette	IN	47906	( ) 463-1174
Harrison Hall Sprinkler and AC Renovation-2008	Shuck Corporation	3050 S. Harding Street	Indianapolis	IN	46217	317-786-9818
Harrison Hall Sprinkler and AC Renovation-2008	Snyder & Lehnen Sheet Metal Inc.	1630 E. Main St.	Lafayette	IN	47904	765-447-6610
Harrison Hall Sprinkler and AC Renovation-2008	The Simmons Company	1156 E 800 N	Pittsboro	IN	46167	317-892-5770
Harrison Hall Sprinkler and AC Renovation-2008	Twin City Electric	3416 Brady Lane	Lafayette	IN	47909	( ) 474-1463
Harrison Hall Sprinkler and AC Renovation-2008	Ahern Fire Protection	3640 New Vision Drive, suite B	Fort Wayne	in	46845-1717	877-815-1551
Harrison Hall Sprinkler and AC Renovation-2008	Correct Fire Protection	6610 Melton Road	Portage	in	46368	219-762-7687
Harrison Hall Sprinkler and AC Renovation-2008	Gaylor Group, INC/Noblesville	17225 Kraft Court	Noblesville	IN	46060	317-214-6300
Harrison Hall Sprinkler and AC Renovation-2008	Grand Excavating LLC	3039 South County Road 275 W	Logansport	IN	46947	574-753-3366
Harrison Hall Sprinkler and AC Renovation-2008	Johnson Controls	1500 Huntington Dr.	Calumet City	IL	60409	708-418-2286
Harrison Hall Sprinkler and AC Renovation-2008	L J Fiesel Co Inc	6048 West 79th Street	Indianapolis	IN	46278	317-844-4110
Harrison Hall Sprinkler and AC Renovation-2008	Nedra Corporation	8291 Road 21	Payne	OH	45880	419-263-2363
Harrison Hall Sprinkler and AC Renovation-2008	steves test	skdfj	skdfj	sk	45689	( 12 ) 312-3123
Harrison Hall Sprinkler and AC Renovation-2008	Superior Systems, Inc	17696 County Road 112	Bristol	IN	46507	574-848-4104
Harrison Hall Sprinkler and AC Renovation-2008	Becky Cox	FREH	Purdue	IN	47907	49-40580
Harrison Hall Sprinkler and AC Renovation-2008	Brad Bowen	FREH - Second Floor	Purdue	In	47907	765-494-3422
Harrison Hall Sprinkler and AC Renovation-2008	Cathy DeCamp	FREH second floor	Purdue	IN	47904	( ) 494-7154
Harrison Hall Sprinkler and AC Renovation-2008	Glen Shockey	PFSB	Purdue	IN	47907	( ) 4-4533
Harrison Hall Sprinkler and AC Renovation-2008	Jay Pierce	UPOF	Purdue	IN	47907	49-61311
Harrison Hall Sprinkler and AC Renovation-2008	Jay Pierce	UPOF	Purdue	IN	47907	49-61311
Harrison Hall Sprinkler and AC Renovation-2008	Judy Wagner	FREH - second floor - Architects Table	Purdue	IN	47907	( ) 494-7242
Harrison Hall Sprinkler and AC Renovation-2008	Mary Stair	FREH / 2nd Floor	Purdue	IN	47907	765-494-1424
Harrison Hall Sprinkler and AC Renovation-2008	Phyllis Hill	Civil	Purdue	IN	47907	49-46371
Harrison Hall Sprinkler and AC Renovation-2008	Russ Wetli	HFS, SMLY	Purdue	IN	47907	49-42654
Harrison Hall Sprinkler and AC Renovation-2008	Rustin Meister	OUA, FREH	Purdue	IN	47907	( ) 496-9477
Harrison Hall Sprinkler and AC Renovation-2008	Stuart Dye	FREH	Purdue	IN	47907	( ) 496-6383
Harrison Hall Sprinkler and AC Renovation-2008	Tim Gennett	Smalley - Main Floor G152A	Purdue	IN	47907	( ) 494-1000
Harrison Hall Sprinkler and AC Renovation-2008	Tim Gennett	Smalley - Main Floor G152A	Purdue	IN	47907	( ) 494-1000
Harrison Hall Sprinkler and AC Renovation-2008	Accurate Insulation	721 West National Avenue	Haute	IN	47885	812-533-0195
Harrison Hall Sprinkler and AC Renovation-2008	Arsco Manufacturing Co.	3330 East Kemper Road	Cincinnati	oh	45241	1-800-543-7040
Harrison Hall Sprinkler and AC Renovation-2008	Bill Lawrence Company	221 North College Ave	Indianapolis	IN	46202	317-632-0363

Harrison Hall Sprinkler and AC Renovation-2008	Blundall Associates, Inc.	9602 Coldwater Rd. Suite 204	Fort Wayne	IN	46825	260-489-8444
Harrison Hall Sprinkler and AC Renovation-2008	Bronger Masonry Inc	425 S. East Street	Lebanon	IN	46052	765-482-5800
Harrison Hall Sprinkler and AC Renovation-2008	BSA Lifestructures	9365 Counselors Row	Indianapolis	IN	46240	317-819-7878
Harrison Hall Sprinkler and AC Renovation-2008	Builders Exchange of Louisville, Inc	2300 Meadow Dr.	Louisville	KY	40218	502-459-9800
Harrison Hall Sprinkler and AC Renovation-2008	Builders Exchange of St Joseph Valley	2015 Western Ave Marycrest Bldg / 211	South Bend	IN	46629	574-282-1515
Harrison Hall Sprinkler and AC Renovation-2008	BX Indiana Construction League	1200 South Madison Ave / Suite LL 20	Indianapolis	IN	46225	317-423-7080
Harrison Hall Sprinkler and AC Renovation-2008	Carrier Corporation	3902 Hanna Circle / Suite C	Indianapolis	IN	46241	317-821-3025
Harrison Hall Sprinkler and AC Renovation-2008	Commissioning Agents, Inc.	1515 N. Girls School Road	Indianapolis	IN	46214	317-271-6082
Harrison Hall Sprinkler and AC Renovation-2008	Crew Technical Services	7439 Woodland Drive	Indianapolis	IN	46278	317-713-7716
Harrison Hall Sprinkler and AC Renovation-2008	Crew Technical Services	7439 Woodland Drive	Indianapolis	IN	46278	317-713-7716
Harrison Hall Sprinkler and AC Renovation-2008	Dalmatian Fire Inc.	5670 W. 73rd Street	Indianapolis	IN	46278	317-299-3889
Harrison Hall Sprinkler and AC Renovation-2008	Divane Bros Electric / Franklin Park	2424 North 25th Avenue	Franklin Park	IL	60131	219-939-6086
Harrison Hall Sprinkler and AC Renovation-2008	Fink & Company	222 East St. Joseph St	Indianapolis	IN	46202	317-639-1551
Harrison Hall Sprinkler and AC Renovation-2008	Fluid Dynamics, Inc	802 Incentive Drive	Fort Wayne	IN	46825	260-490-8011
Harrison Hall Sprinkler and AC Renovation-2008	Glenroy Construction Co., Inc.	450 S. Ritter Ave	Indianapolis	in	46219	317-359-9501
Harrison Hall Sprinkler and AC Renovation-2008	Grice Engineering INC	121 East Brubank Ave.	Janesville	wi	53546	608-757-1335
Harrison Hall Sprinkler and AC Renovation-2008	Grunau Company of Indiana LLC	4341 W. 96th Street	Indianapolis	IN	46268	317-872-7360
Harrison Hall Sprinkler and AC Renovation-2008	Hagerman Construction / Fort Wayne	510 W. Washington Blvd.	Ft. Wayne	IN	46802	260-424-1470
Harrison Hall Sprinkler and AC Renovation-2008	Indiana Thermal Solutions LLC/INDPLS	6872 Hillsdale Court	Indianapolis	IN	46250	317-570-5400
Harrison Hall Sprinkler and AC Renovation-2008	Interior Fixtures and Millwork Co INC	995 E Barnet Street/PO BOX 157	Knightsville	IN	47857	812-446-0933
Harrison Hall Sprinkler and AC Renovation-2008	Interior Specialties Inc	7215 E Thompson Road	Indianapolis	IN	46239	800-862-3134
Harrison Hall Sprinkler and AC Renovation-2008	ISQFT Indianapolis Plan Room	9901 Allisonville Road	Fishers	IN	46038	832-286-5157
Harrison Hall Sprinkler and AC Renovation-2008	Johnson Controls, Inc.	1255 N. Senate Ave.	Indianapolis	IN	46202	317-917-7553
Harrison Hall Sprinkler and AC Renovation-2008	Kenna Restoration	1122 Deloss St	Indianapolis	IN	46203	317-927-9253
Harrison Hall Sprinkler and AC Renovation-2008	Kingery & Sons Construction Inc	8257 N. State Road 29	Frankfort	IN	46041	765-258-3168
Harrison Hall Sprinkler and AC Renovation-2008	Kreager Brothers Excavating Inc.	4512 Newaygo Rd., PO Box 80187	Ft. Wayne	IN	46808	260-482-4445x1
Harrison Hall Sprinkler and AC Renovation-2008	Kreager Brothers Excavating Inc.	4512 Newaygo Rd., PO Box 80187	Ft. Wayne	IN	46808	260-482-4445x1
Harrison Hall Sprinkler and AC Renovation-2008	Landis Painting	872 North State Road 135	Greenwood	IN	46142	317-885-9007
Harrison Hall Sprinkler and AC Renovation-2008	MACIAF	3215-A Sugar Maple Court	South Bend	IN	46628	574-289-7785
Harrison Hall Sprinkler and AC Renovation-2008	McGraw-Hill Dodge / Burr Ridge	1333 Burr Ridge Parkway / Suite 100	Burr Ridge	IL	60527	630-321-3711
Harrison Hall Sprinkler and AC Renovation-2008	McGraw-Hill Dodge / Evansville	19 East Sycamore Street	Evansville	IN	47713	812-425-3231
Harrison Hall Sprinkler and AC Renovation-2008	McGraw-Hill Dodge / Indianapolis	437 N. Illinois Street	Indianapolis	IN	46204	800-328-4542 (3665)
Harrison Hall Sprinkler and AC Renovation-2008	Mechanical Systems Balancing	4212 W 71st Street	Indianapolis	IN	46268	317-387-1002
Harrison Hall Sprinkler and AC Renovation-2008	Midwest Balance	3914 Prospect Street	Indianapolis	IN	46203	317-713-7412
Harrison Hall Sprinkler and AC Renovation-2008	National Construction News	1133 West Mill Road / Suite 107	Evansville	IN	47710	812-464-5195
Harrison Hall Sprinkler and AC Renovation-2008	Northwest Indiana Minority Business	839 Broadway	Gary	IN	46402	219-886-9572
Harrison Hall Sprinkler and AC Renovation-2008	Pinnacle Equipment Co	1616 N Milburn Street	Indianapolis	IN	46202	317-259-1180
Harrison Hall Sprinkler and AC Renovation-2008	Poynter Sheet Metal	8768 N. SR. 37	Bloomington	in	47404	812-935-6471
Harrison Hall Sprinkler and AC Renovation-2008	PPMI Firestop, Inc.	6268 W Stoner Dr. / Suite A	Greenfield	IN	46140	317-894-9111
Harrison Hall Sprinkler and AC Renovation-2008	Precision Control Systems	7225 Girls School Avenue	Indianapolis	IN	46241	317-241-3000
Harrison Hall Sprinkler and AC Renovation-2008	RL Turner Corp	1000 W. Oak Street	Zionsville	IN	46077	317-873-2712
Harrison Hall Sprinkler and AC Renovation-2008	Ryan Fire Protection / Noblesville	9740 E. 148th Street	Noblesville	IN	46060	317-774-2857
Harrison Hall Sprinkler and AC Renovation-2008	SimplexGrinnell Ip / Indianapolis	11820 Pendleton Pike	Indianapolis	in	46236	317-826-2130
Harrison Hall Sprinkler and AC Renovation-2008	Summit Construction Co., Inc.	1107 Burdsal Parkway	Indianapolis	IN	46208	317-634-6112
Harrison Hall Sprinkler and AC Renovation-2008	Synthesis Incorporated	251 N. Illinois Street, Suite 200	Indianapolis	IN	46204	317-951-9500
Harrison Hall Sprinkler and AC Renovation-2008	Tag Coatings Corporation	2601 N. Sherman Drive	Indianapolis	IN	46218	317-591-7077x103
Harrison Hall Sprinkler and AC Renovation-2008	Tag Coatings Corporation	2601 N. Sherman Drive	Indianapolis	IN	46218	317-591-7077x103
Harrison Hall Sprinkler and AC Renovation-2008	TP Mechanical Contractors / Indiana	11902 Lakeside Dr / Suite 1019	Fishers	IN	46038	317-913-2140
Harrison Hall Sprinkler and AC Renovation-2008	United Building Technologies LLC	8444 Castlewood Drive / Suite 800	Indianapolis	IN	46250	317-585-8497x17
Harrison Hall Sprinkler and AC Renovation-2008	W.A. Sheets & Sons, Inc.	1336 Polk Street	Fort Wayne	IN	46808	260-424-5332
Harrison Hall Sprinkler and AC Renovation-2008	Waterfunace, Inc	9000 Conservation Way	Fort Wayne	IN	46809	260-479-3259
Harrison Hall Sprinkler and AC Renovation-2008	Fissel Electric Service Inc.	128 Tacoma Avenue	Logansport	IN	46947	574-722-5694
Harrison Hall Sprinkler and AC Renovation-2008	Innovative Mechanical Solutions (IMS)	160 W Carmel Dr Site 248	Carmel	in	46032	317-761-1500
Harrison Hall Sprinkler and AC Renovation-2008	Level Solutions	9084 Technology Drive / Suite 300	Fishers	IN	46037	317-576-8438
Harrison Hall Sprinkler and AC Renovation-2008	Mobelwerks, Inc.	6155 Guion Road / Suite B	Indianapolis	IN	46254	317-299-6000